



NOTES:
 1- ALL SPECIMEN TREES REMOVED AS PART OF THE PROJECT SHALL BE REPLACED AT 1 TO 1 RATIO WITH KOUSA DOGWOOD (CORNUS KOUSA)
 2- NO MORE THAN 3,000 CUBIC YARDS OF EARTH, REMOVED FROM THIS SITE, SHALL BE STOCKPILED ON SITE. ALL STOCKPILED EARTH SHALL BE COVERED AND AVAILABLE TO BE REUSED ON THE PROJECT. ALL DISTURBED AREAS WILL BE GRADED SMOOTH AND RESTORED WITH TOPSOIL AND SEED UPON PROJECT COMPLETION.
 3- ALL SILT FENCE SHALL BE MDOT GRADE SILT FENCE.
 4- ALL PROPOSED YARD BASINS SHALL BE PROTECTED FROM SEDIMENT BY PLACING FILTER FABRIC BENEATH GRATES UNTIL VEGETATION IS ESTABLISHED ON SITE.

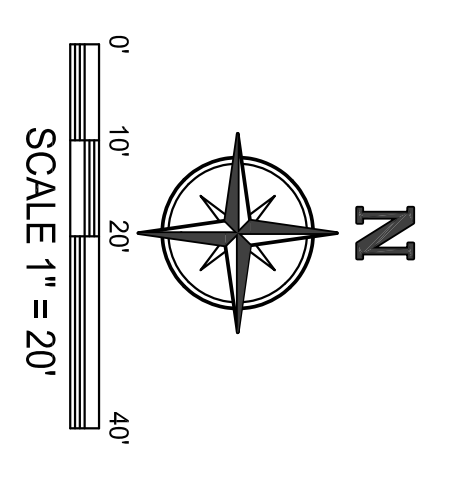


BENCHMARK
 ESE HYDRANT BOLT
 ELEV. = 593.88
 NAD 88

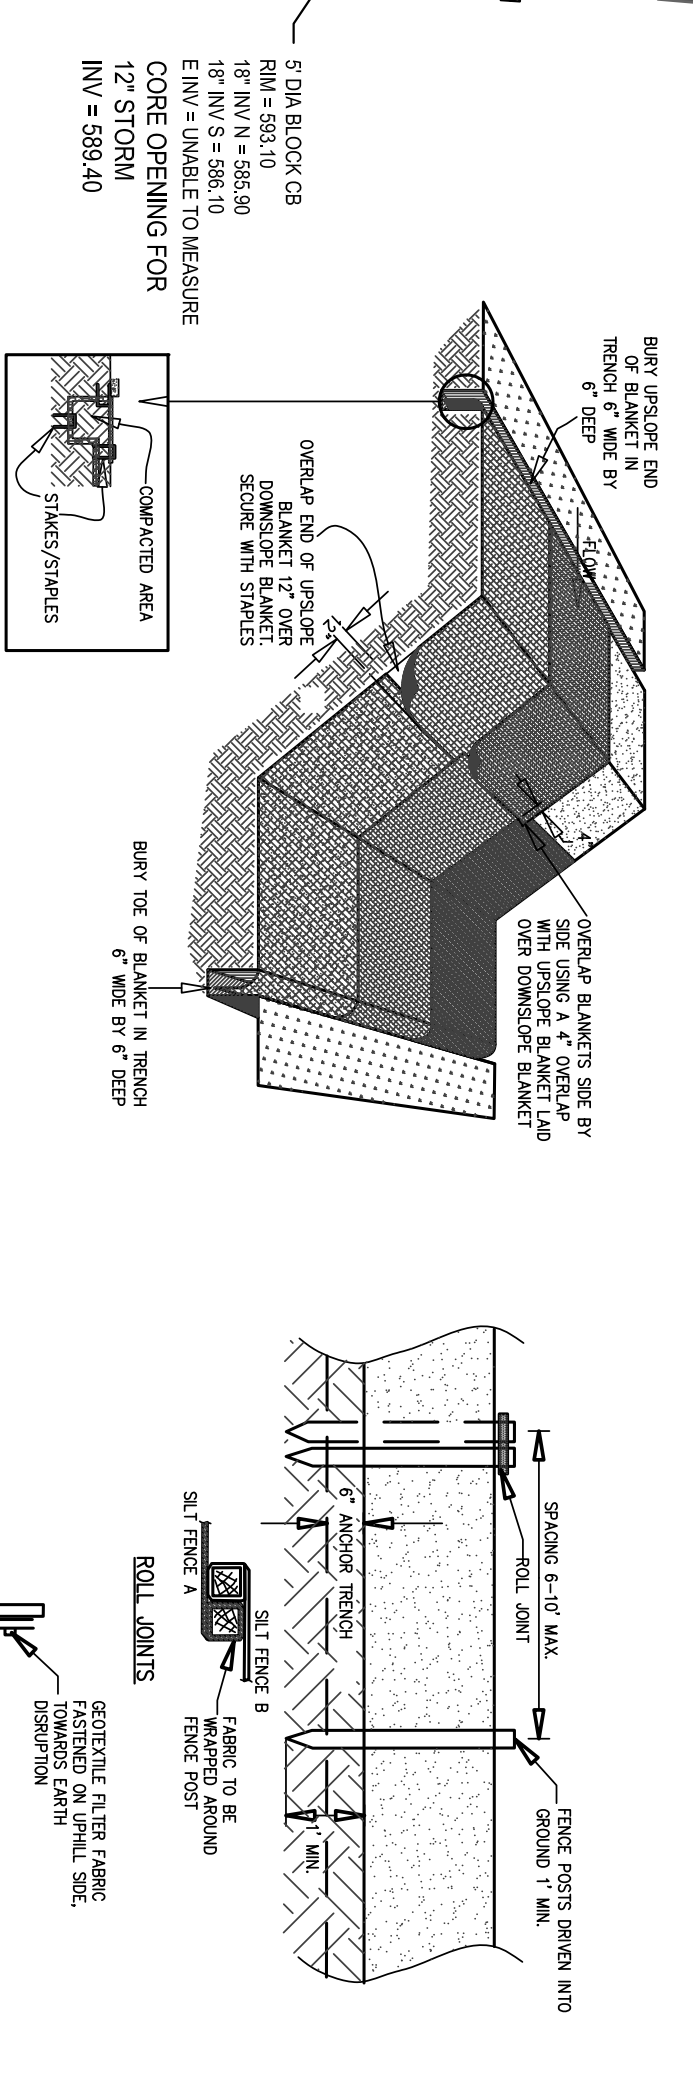

E9 MULCH BLANKETS
 NORTH AMERICAN GREEN S-150 OR APPROVED EQUAL

S51 SILT FENCE

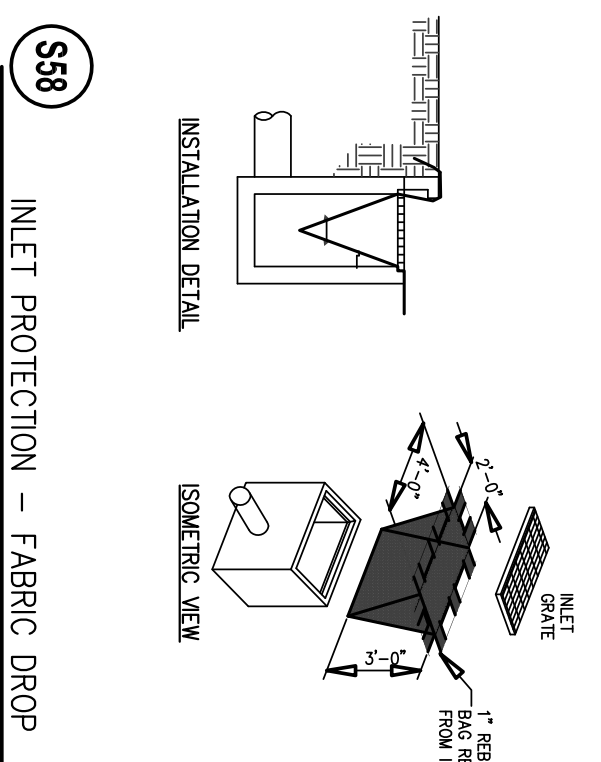

S58 INLET PROTECTION - FABRIC DROP

PROPOSED CONSTRUCTION SCHEDULE

ACTIVITY	2011			
	MAR	APR	MAY	JUNE
PERMANENT SEEDING				
MULCH BLANKETS				
SILT FENCE				
INLET PROTECTION FABRIC DROP				

S.E.S.C. LEGEND
MICHIGAN UNIFIED KEYING SYSTEM

Symbol	Activity	Notes
(Green hatched)	PERMANENT SEEDING	Stabilization method utilized on sites where earth change has been completed (Final grading stoned).
(Blue hatched)	MULCH BLANKETS	On exposed slopes, newly seeded areas, new ditch bottoms, or areas subject to erosion.
(Yellow hatched)	SILT FENCE	Use adjacent to critical areas, to prevent sediment laden sheet flow from entering these areas.
(Black hatched)	INLET PROTECTION FABRIC DROP	Use at storm water inlets, especially at construction sites.

HOLLAND ENGINEERING
 ENGINEERING | SURVEYING | PIPELINE SERVICES
 220 Hoover Boulevard, Suite 2
 Holland, Michigan 49423-3766
 www.hollandengineering.com
 T 616-392-5938 F 616-392-2116

SUBCONSULTANT INFORMATION
 The Surveyor's / Engineer's liability for any and all claims, including but not limited to those arising out of the Surveyor's / Engineer's professional services, negligence, gross misconduct, warranties or misrepresentations shall be deemed limited to an amount no greater than the service fee.

SOUTH HAVEN AMERICAN LEGION
 ATTN: MR JIM MONTGOMERY
 129 MICHIGAN AVENUE
 SOUTH HAVEN, MI 49090

RETAINING WALLS
 129 MICHIGAN STREET
 SOUTH HAVEN, MICHIGAN
 PART OF THE NW 1/4, SEC 10, T15N, R17W
 VILLAGE OF SOUTH HAVEN, VAN BUREN CO, MI

Issued for:
 No. X
 Date 02/17/2011 ISSUED FOR CONSTRUCTION
 02/28/2011 BULLETIN #1
 Project Manager: JEREMY D. BORGSMAN
 Vertical Datum: Horiz Datum
 RYAN T. YSSELDYKE, P.E.
 NAD 88 LOCAL
 Drawn by: JEREMY D. BORGSMAN
 Checked by: Date
 Survey / D.L. 00/00/00
 CIVIL B.W.L. 00/00/00
 Struct. R.T.Y. 00/00/00
 L.A. BEZ. 00/00/00
 HET Project Number: 10-05-014
 Sheet Title: SESSC, GRADING, & STORM PLAN
 Sheet No.: C-201